



## LEGEND

- PROPOSED PAVEMENT
- EXISTING PAVEMENT
- PROPOSED GRASSED AREA
- PROPOSED EOP/CURB & GUTTER
- PROPOSED RAISED MEDIAN/ISLAND/TRUCK APRON
- PROPOSED SIDEWALK
- PROPOSED PAVEMENT MARKING
- PROPERTY LINE/EXIST. R/W
- REQUIRED RIGHT-OF-WAY
- REQD. CONSTR. ESMT.
- PROPERTY OWNER
- STREET NAME

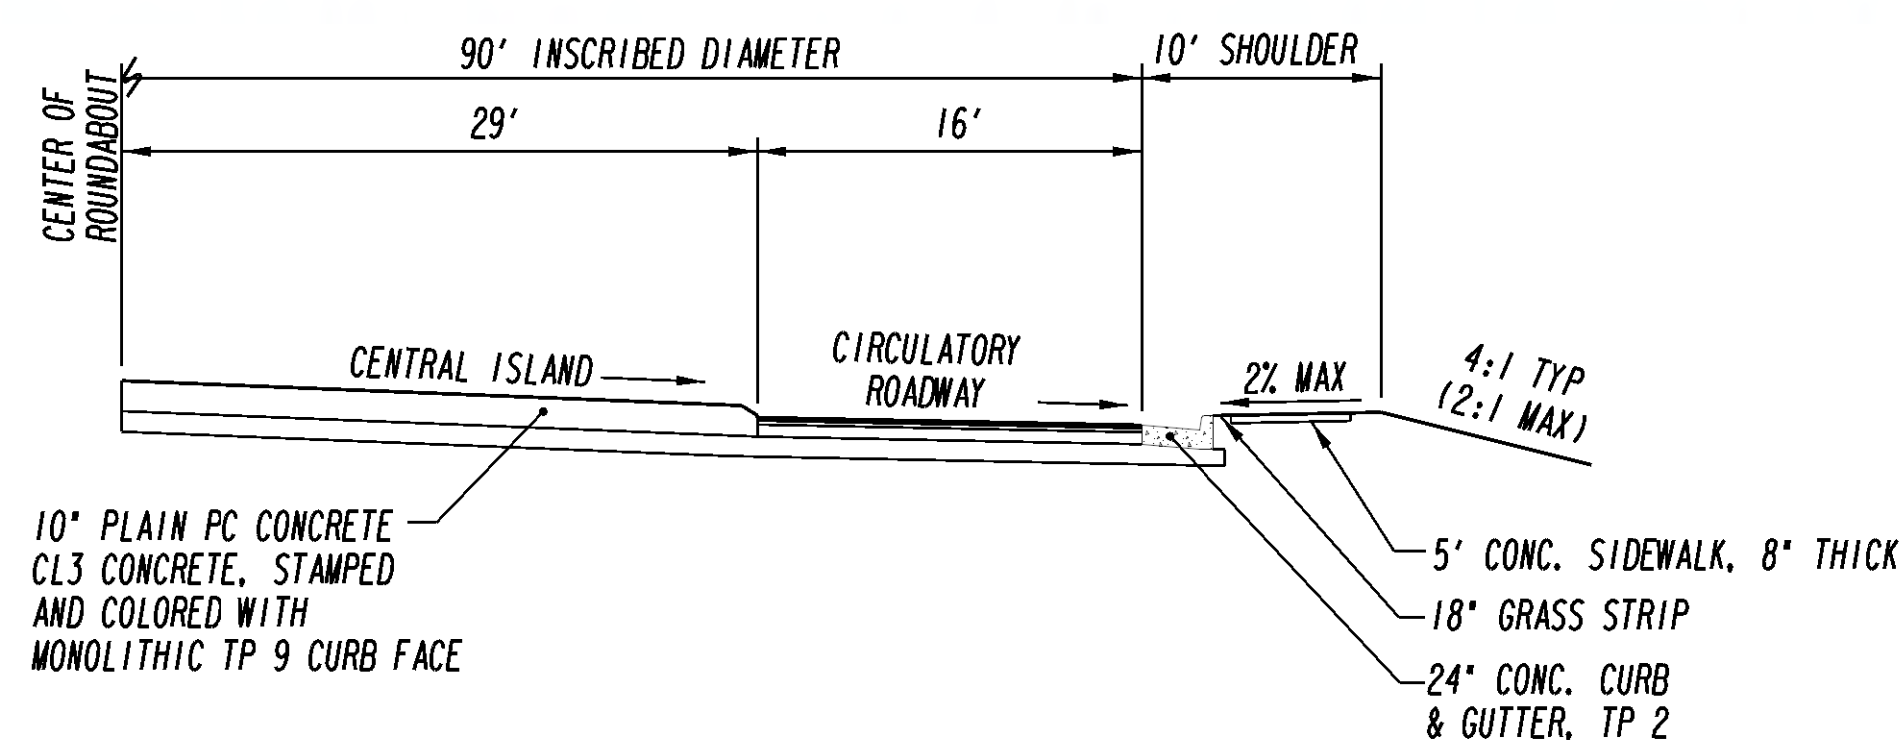

## ROUNDABOUT TYPICAL SECTION

# SARGENT ROAD @ ASHWICK PLACE ALTERNATIVE 1

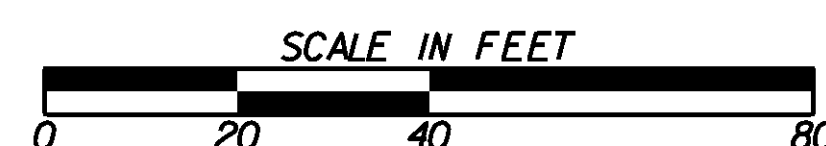

**Johns Creek**  
be the exception

**LOWE**  
ENGINEERS

990 HAMMOND DRIVE, SUITE 900, ATLANTA, GA 30328  
PHONE 770.857.8400 FAX 770.857.8401

